
PEDESTRIAN ALUMINIUM ALLOY RAILINGS - TYPE B

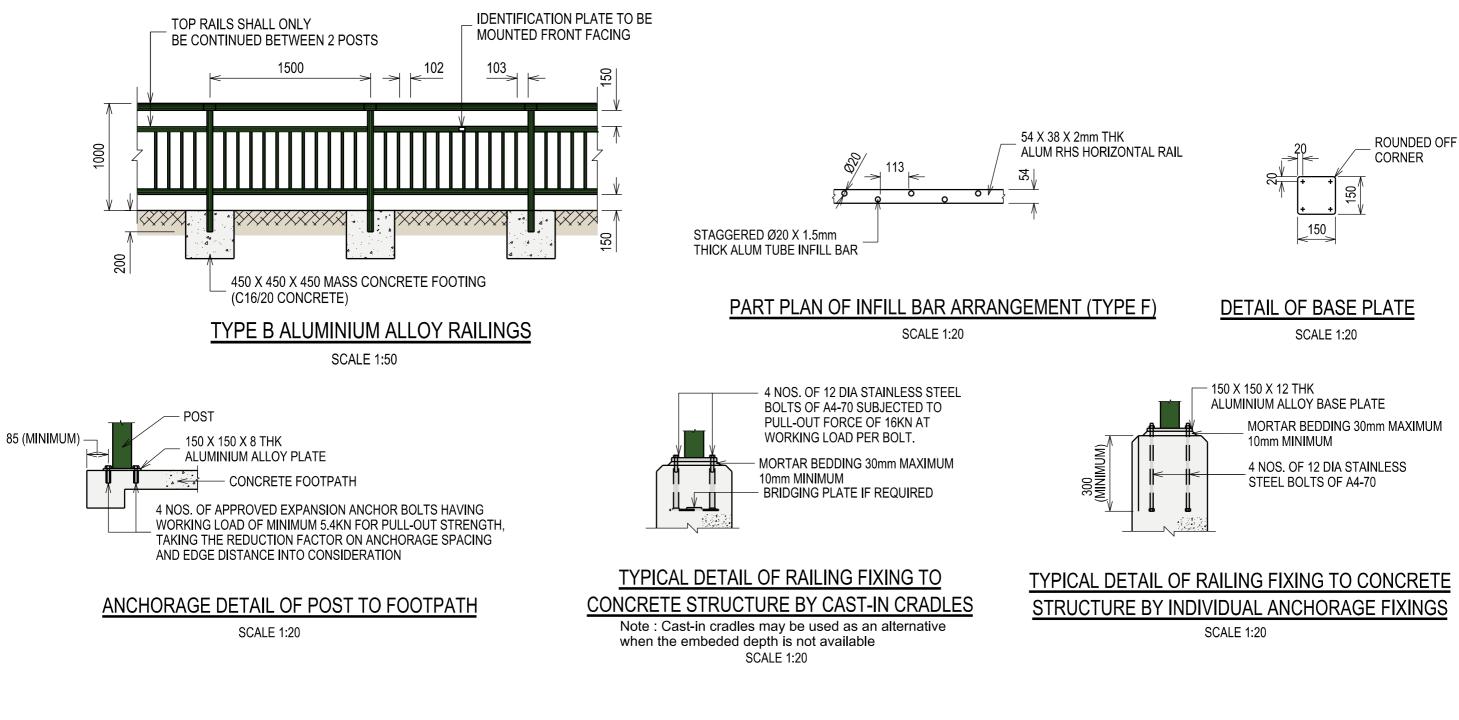

METAL IMAGE CLIENT PROJECT TITLE DESIGNER: NAING ARTWORK RECEIVED: PRINTED BY: 18 Tampines Industrial Crescent #07-02, 54 LES: JENNY ARTWORK APPROVED: PRINTED BY:	
18 Tampines Industrial Crescent #07-02,	PROJECT TITLE DESIGNER: NAING ARTWORK RECEIVED: PRINTED BY:
	SALES: JENNY ARTWORK APPROVED:
Image: Stract grantpilles, Singapore 32803 Tel: 6312 1012 Fax: 6385 4233 Email: sales@metalimageinc.com Website: www.metalimageinc.com	LTA RAILING ARTWORK DATE: 14/04/2020 ARTWORK FINISHED: PRODUCTION BY:
Website: www.metalimageinc.com DELIVERY DATE: SCALE: UNITS: MM	DELIVERY DATE: SCALE: UNITS: MM

